


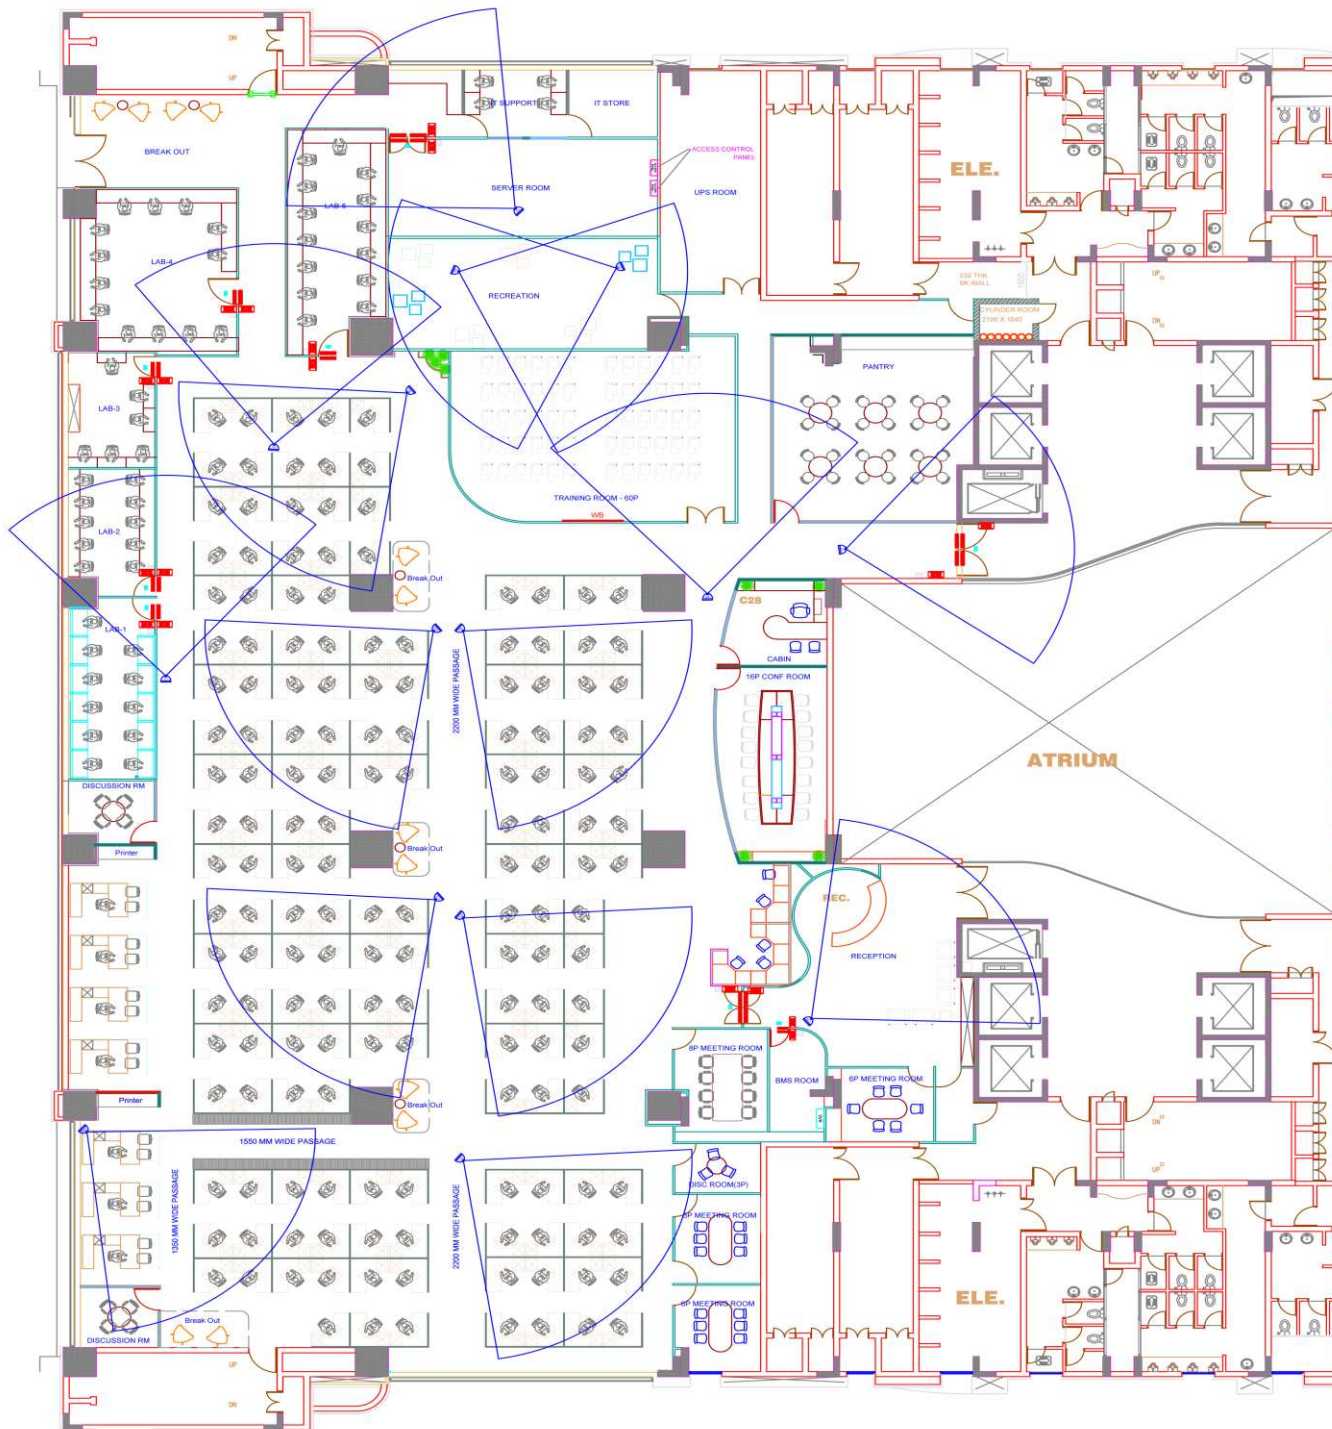

LEGEND

	EM LOCK
	READER
	EMERGENCY RELEASE SWITCH
	DOOR BUZZER
	COLOUR DOME CAMERA

REVISIONS

STATUS

FOR TENDER

PROJECT



TIDEL PARK

Drawing Title

7TH FLOOR

ACCESS & CCTV LAYOUT

Design and Execution by :-



Regd Office :

40/54, Kasi Estate 4th St,
Ashok Nagar, Chennai - 600 083.

Mobile : +91-97890 62717

Phone : +91-44-2471 0257

E-mail : johnson@vinwares.com

: vinwares@gmail.com

Web : www.vinwares.com