


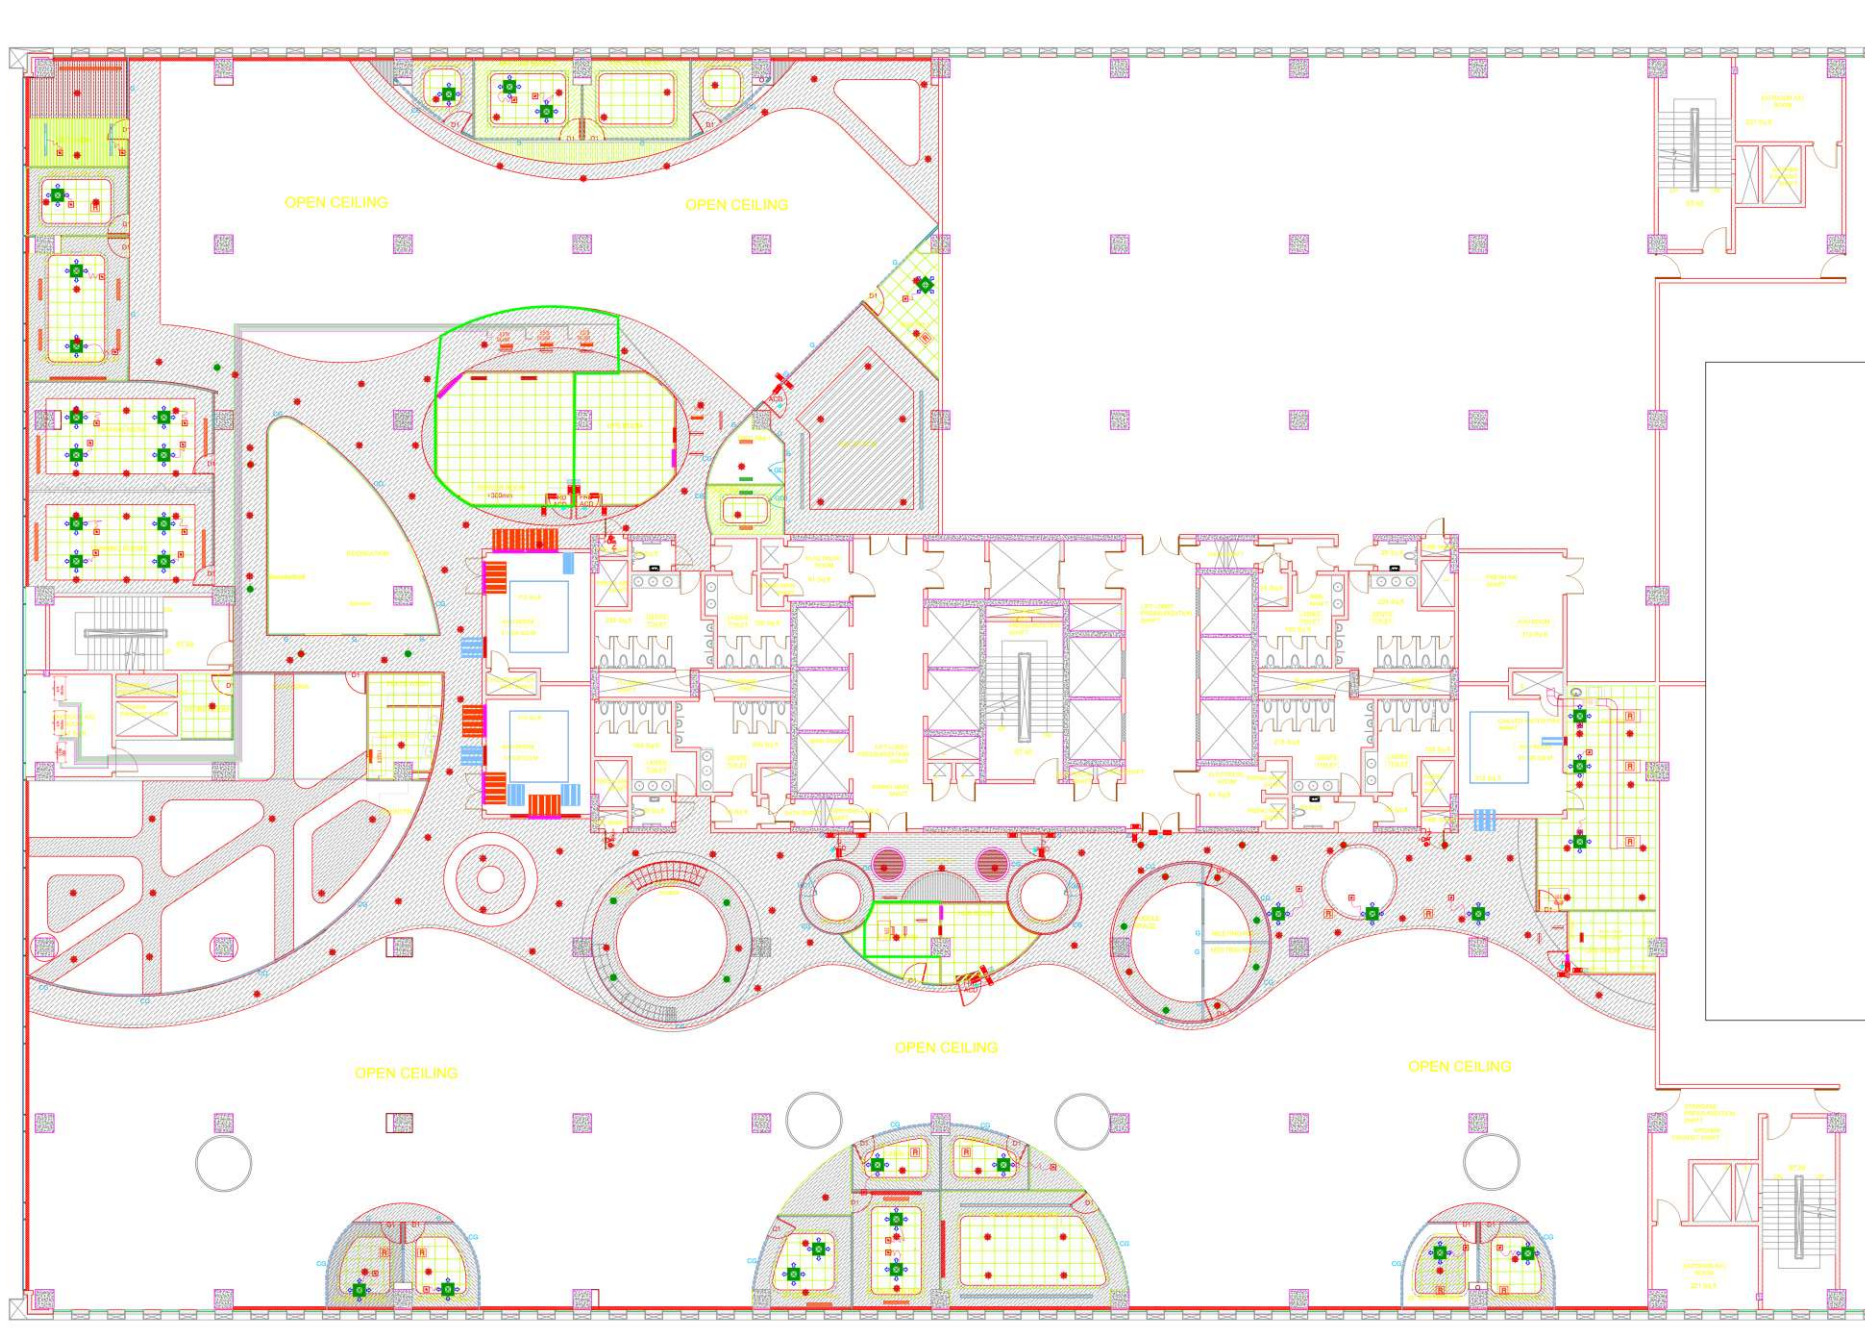

LEGEND

	EM LOCK
	READER
	EMERGENCY RELEASE SWITCH
	DOOR BUZZER

REVISIONS

STATUS
FOR APPROVAL

PROJECT



Ramanujan IT Park, 5th Floor, Chennai.

Drawing Title

ACCESS SYSTEM LAYOUT

Design and Execution by :-



Regd Office :
40/54, Kasi Estate 4th St,
Ashok Nagar, Chennai - 600 083.
Mobile : +91-97890 62717
Phone : +91-44-2471 0257
E-mail : johnson@vinwares.com
: vinwares@gmail.com
Web : www.vinwares.com