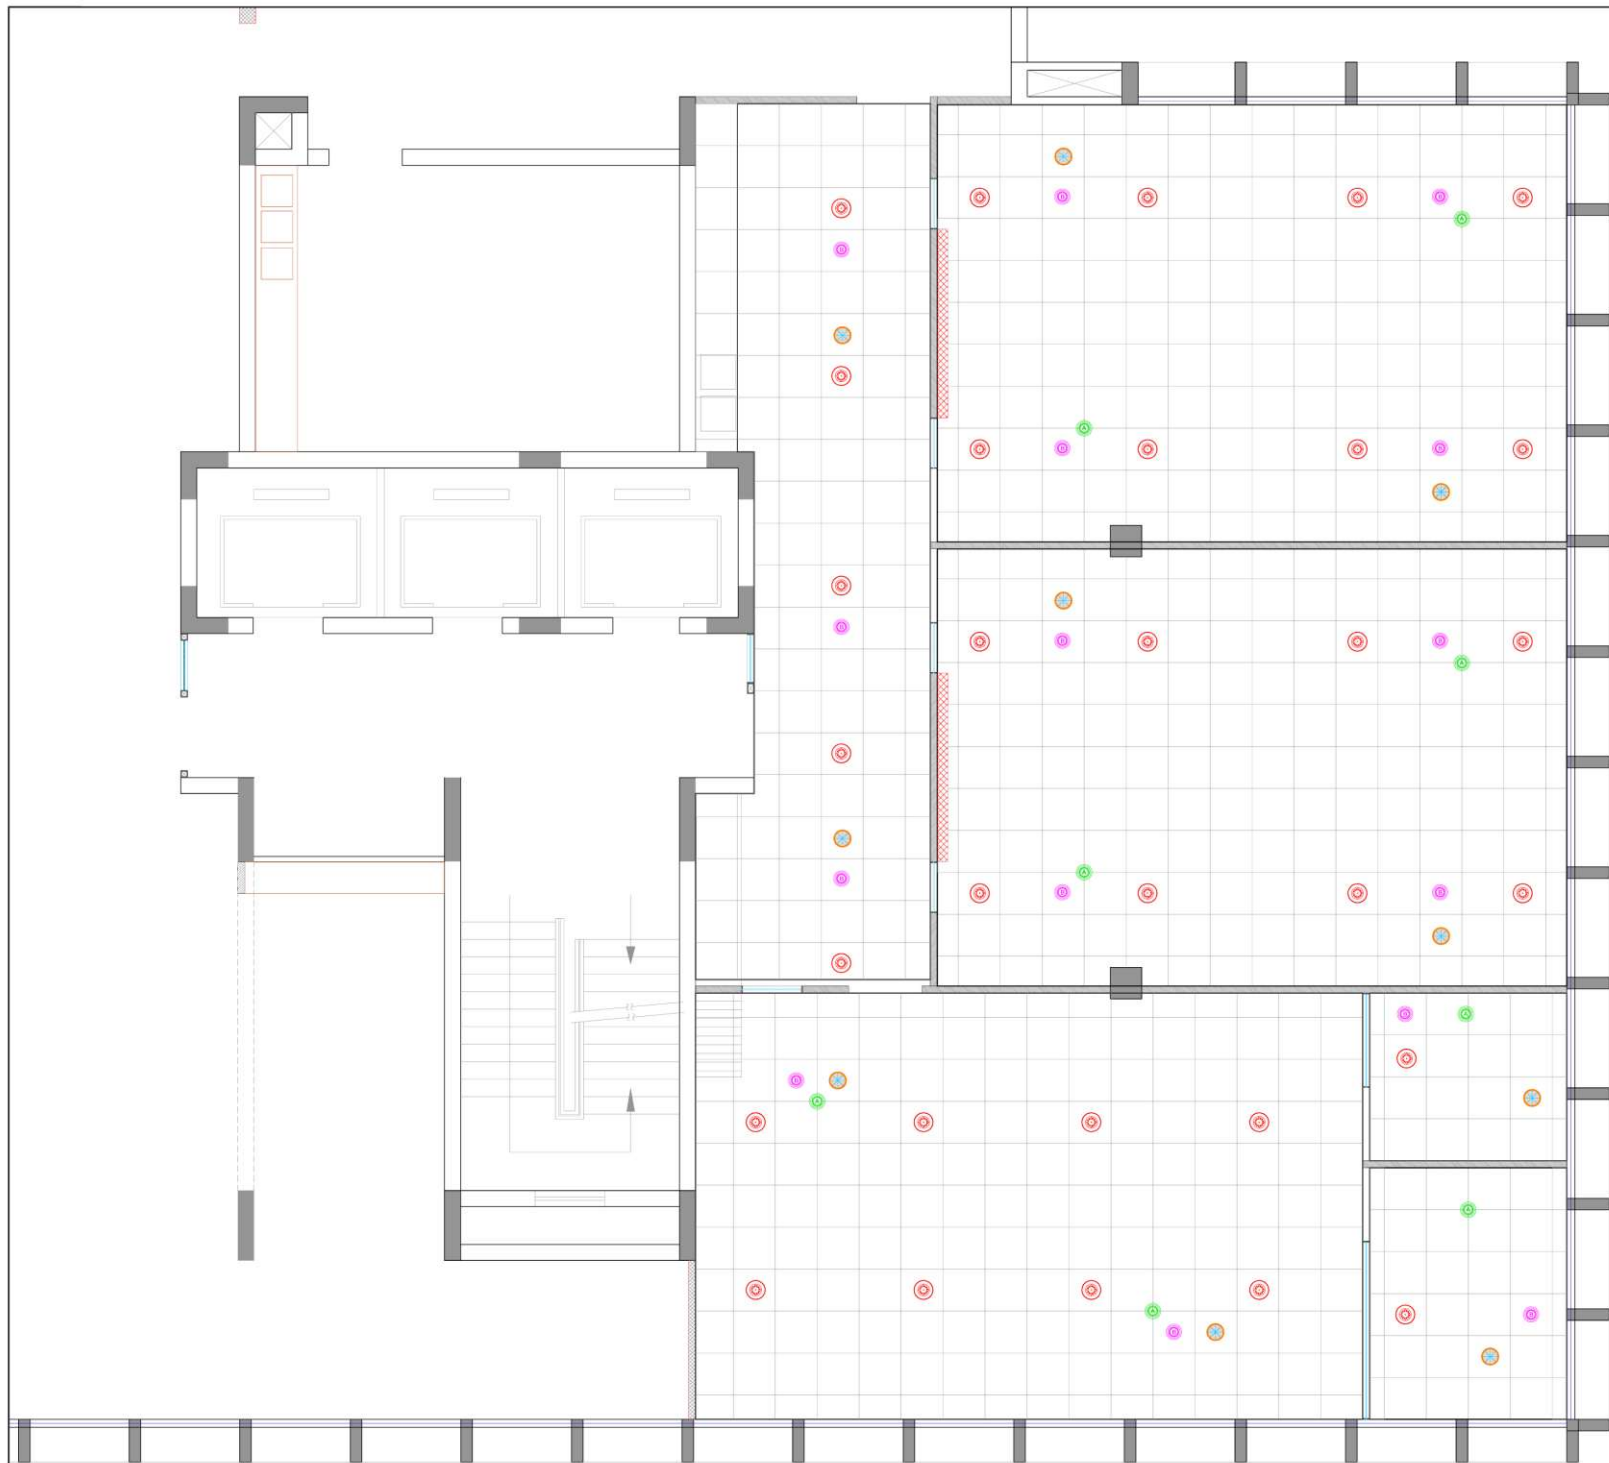


FAS LAYOUT	
●	ADDRESSABLE SMOKE DETECTOR (ADDRESSABLE SMOKE)
●	ADDRESSABLE SMOKE DETECTOR (ADDRESSABLE SMOKE)
●	PA SPEAKER - CEILING MOUNTED
SPRINKLER - LEGEND	
●	SPRINKLER BULB - (FRONT TYPE)
●	SPRINKLER BULB - (FRONT TYPE)

REVISIONS
STATUS
ISSUED FOR CONSTRUCTION

PROJECT

Drawing Title
FAS LAYOUT
 BASEMENT - POLYHOSE
 GUINDY, CHENNAI

Design and Execution by :-

VINWARES™
 visual intelligence
 ISO 9001:2015
 COMPANY

Regd Office :
 40/54, Kasi Estate 4th St,
 Ashok Nagar, Chennai - 600 083.

Mobile : +91-97890 62717
 Phone : +91-44-2471 0257
 E-mail : johnson@vinwares.com
 : vinwares@gmail.com
 Web : www.vinwares.com