



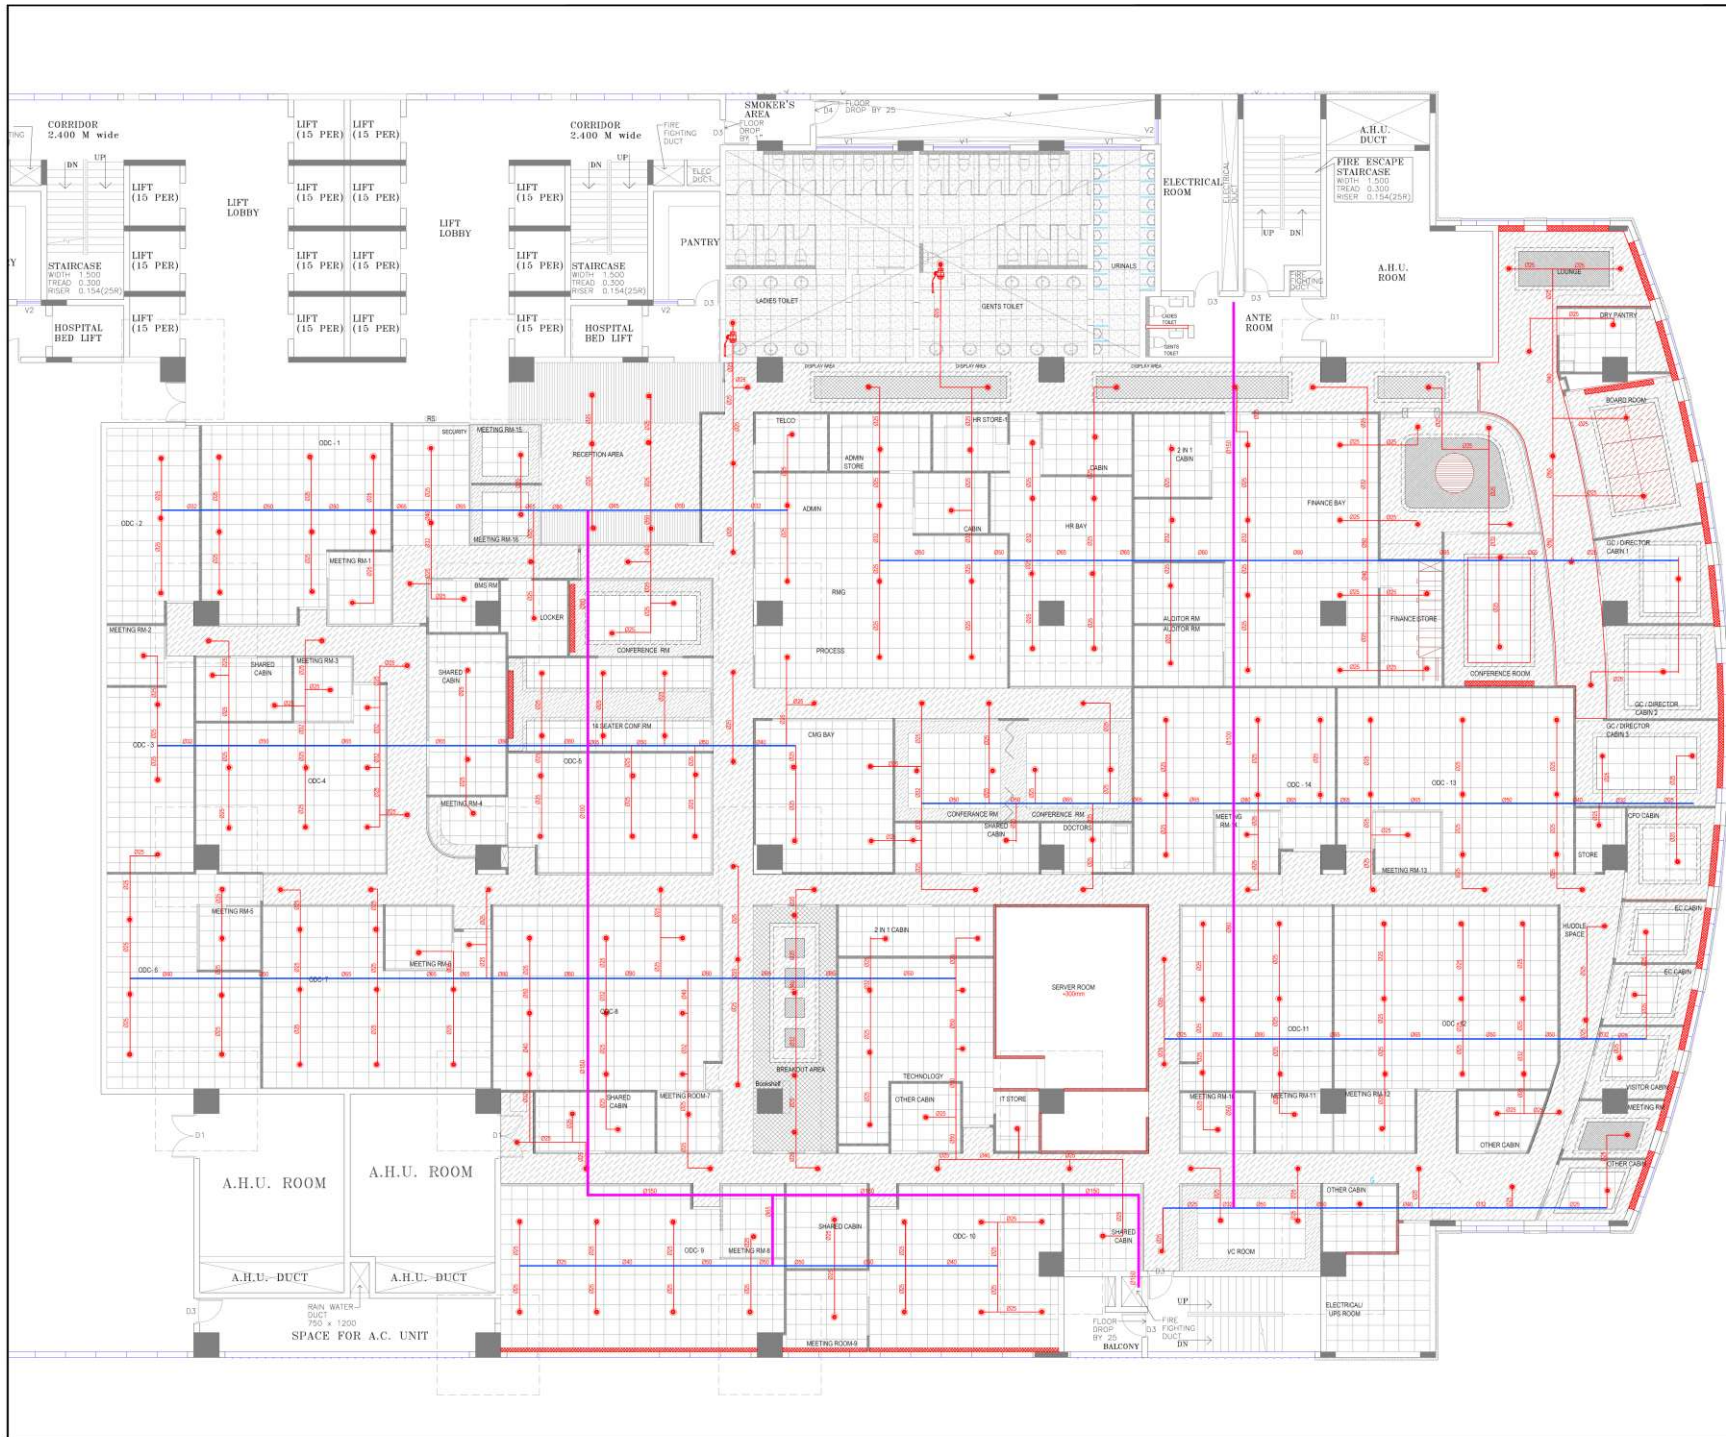

KEY PLAN

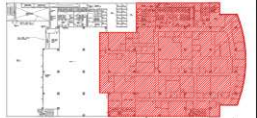

SPRINKLER LEGEND

- BRANCH PIPE
- DISTRIBUTION PIPE
- MAIN PIPE
- SPRINKLER BULB (PENDENT TYPE) (BELOW FALSE CEILING)
- UPRIGHT SPRINKLER
- SPRINKLER RISER, 150 Ø
- HYDRANT RISER, Ø150
- MAGNETIC CONTACT WITH BUTTERFLY VALVE, 150 Ø
- FLOW SWITCH
- PRESSURE GAUGE
- BALL VALVE, 25 Ø

REVISIONS

STATUS
ISSUED FOR CONSTRUCTION

PROJECT

PRINCINFOCITY- OMR, AT CHENNAI

Drawing Title
SPRINKLER LAYOUT
6TH FLOOR

Design and Execution by :-


VINWARES™
visual intelligence
ISO 9001:2015
COMPANY

Regd Office :
40/54, Kasi Estate 4th St,
Ashok Nagar, Chennai - 600 083.
Mobile : +91-97890 62717
Phone : +91-44-2471 0257
E-mail : johnson@vinwares.com
: vinwares@gmail.com
Web : www.vinwares.com